



COMPETITIVE RENT *ONLY £12.50 PSF*

Western House

Armstrong Road, Daneshill Industrial Estate, Basingstoke, RG24 8QE

INDUSTRIAL/WAREHOUSE PREMISES ON FULLY FENCED & GATED SECURE SITE

44,654 sq ft
(4,148.49 sq m)

- RENT ONLY £12.50 psf
- NO SERVICE CHARGE
- Self contained additional/surplus yard (approx. 0.5 acres)
- Refurbishment due to complete June 2026
- 3 new Hormann dock loading doors and 3 level doors
- 3 phase power (upgraded to 300 KVA)

Western House, Armstrong Road, Daneshill Industrial Estate, Basingstoke, RG24 8QE

Summary

Available Size	44,654 sq ft
Rent	£12.50 per sq ft
Business Rates	To be assessed
Service Charge	N/A
VAT	Elected
Legal Fees	Each party to bear their own costs
EPC Rating	Upon enquiry

Description

Western House is currently undergoing a comprehensive back to frame Landlord refurbishment, including new Kingspan cladding and roofing system. Internally the client has completely reconfigured the offices back to open plan, incorporating new wc/staff welfare, LED lights, and carpeting. There are 3 newly installed Hormann dock level loading doors, plus 3 additional level loading doors. Eaves heights vary from 6m rising to 8.4m.

Externally the site has been refenced/gated with additional security barrier system and CCTV. There is also an additional surplus yard area of approx. 0.5 acres, reflecting a low 40% site density.

Location

Western House occupies a 2.2 acre site, prominently situated on Armstrong Road on the Daneshill Industrial Estate. It is approximately 1¼ miles to the north east of Basingstoke town centre. Daneshill enjoys fast road communications to and from the M3 at Junction 6, there is also easy access to the M4 and Reading via the A33.

Accommodation

The accommodation comprises the following areas. There is an additional yard of approximately 0.5 acres to the rear of the building.


Name	sq ft	sq m	Availability
Ground - Offices	2,782	258.46	Available
1st - Offices	5,115	475.20	Available
Unit - Warehouse Bay 1	17,178	1,595.89	Available
Unit - Warehouse Bay 2	17,164	1,594.59	Available
Unit - Undercroft	2,415	224.36	Available
Total	44,654	4,148.50	

Viewings

For viewings please contact the joint sole agents.

Terms

A new fully repairing and insuring lease for a term by arrangement.

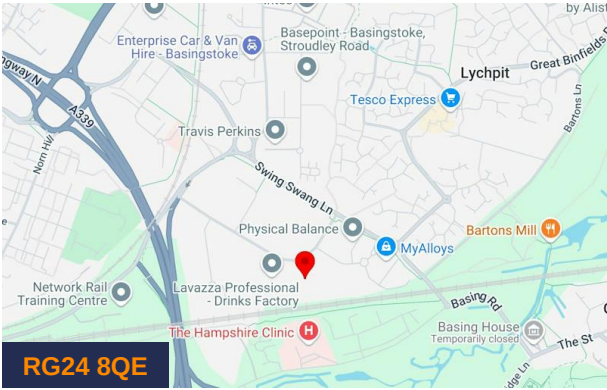

Viewing & Further Information



Russell Ware
01256 840777 | 07747 846422
russell.ware@bdt.uk.com



Andy Gibbs
01256 840777 | 07766 951719
andy.gibbs@bdt.uk.com


Freddie Chandler (Hollis Hockley LLP)
07935 769627

Will Merrett-Clarke (Hollis Hockley LLP)
07774 269443








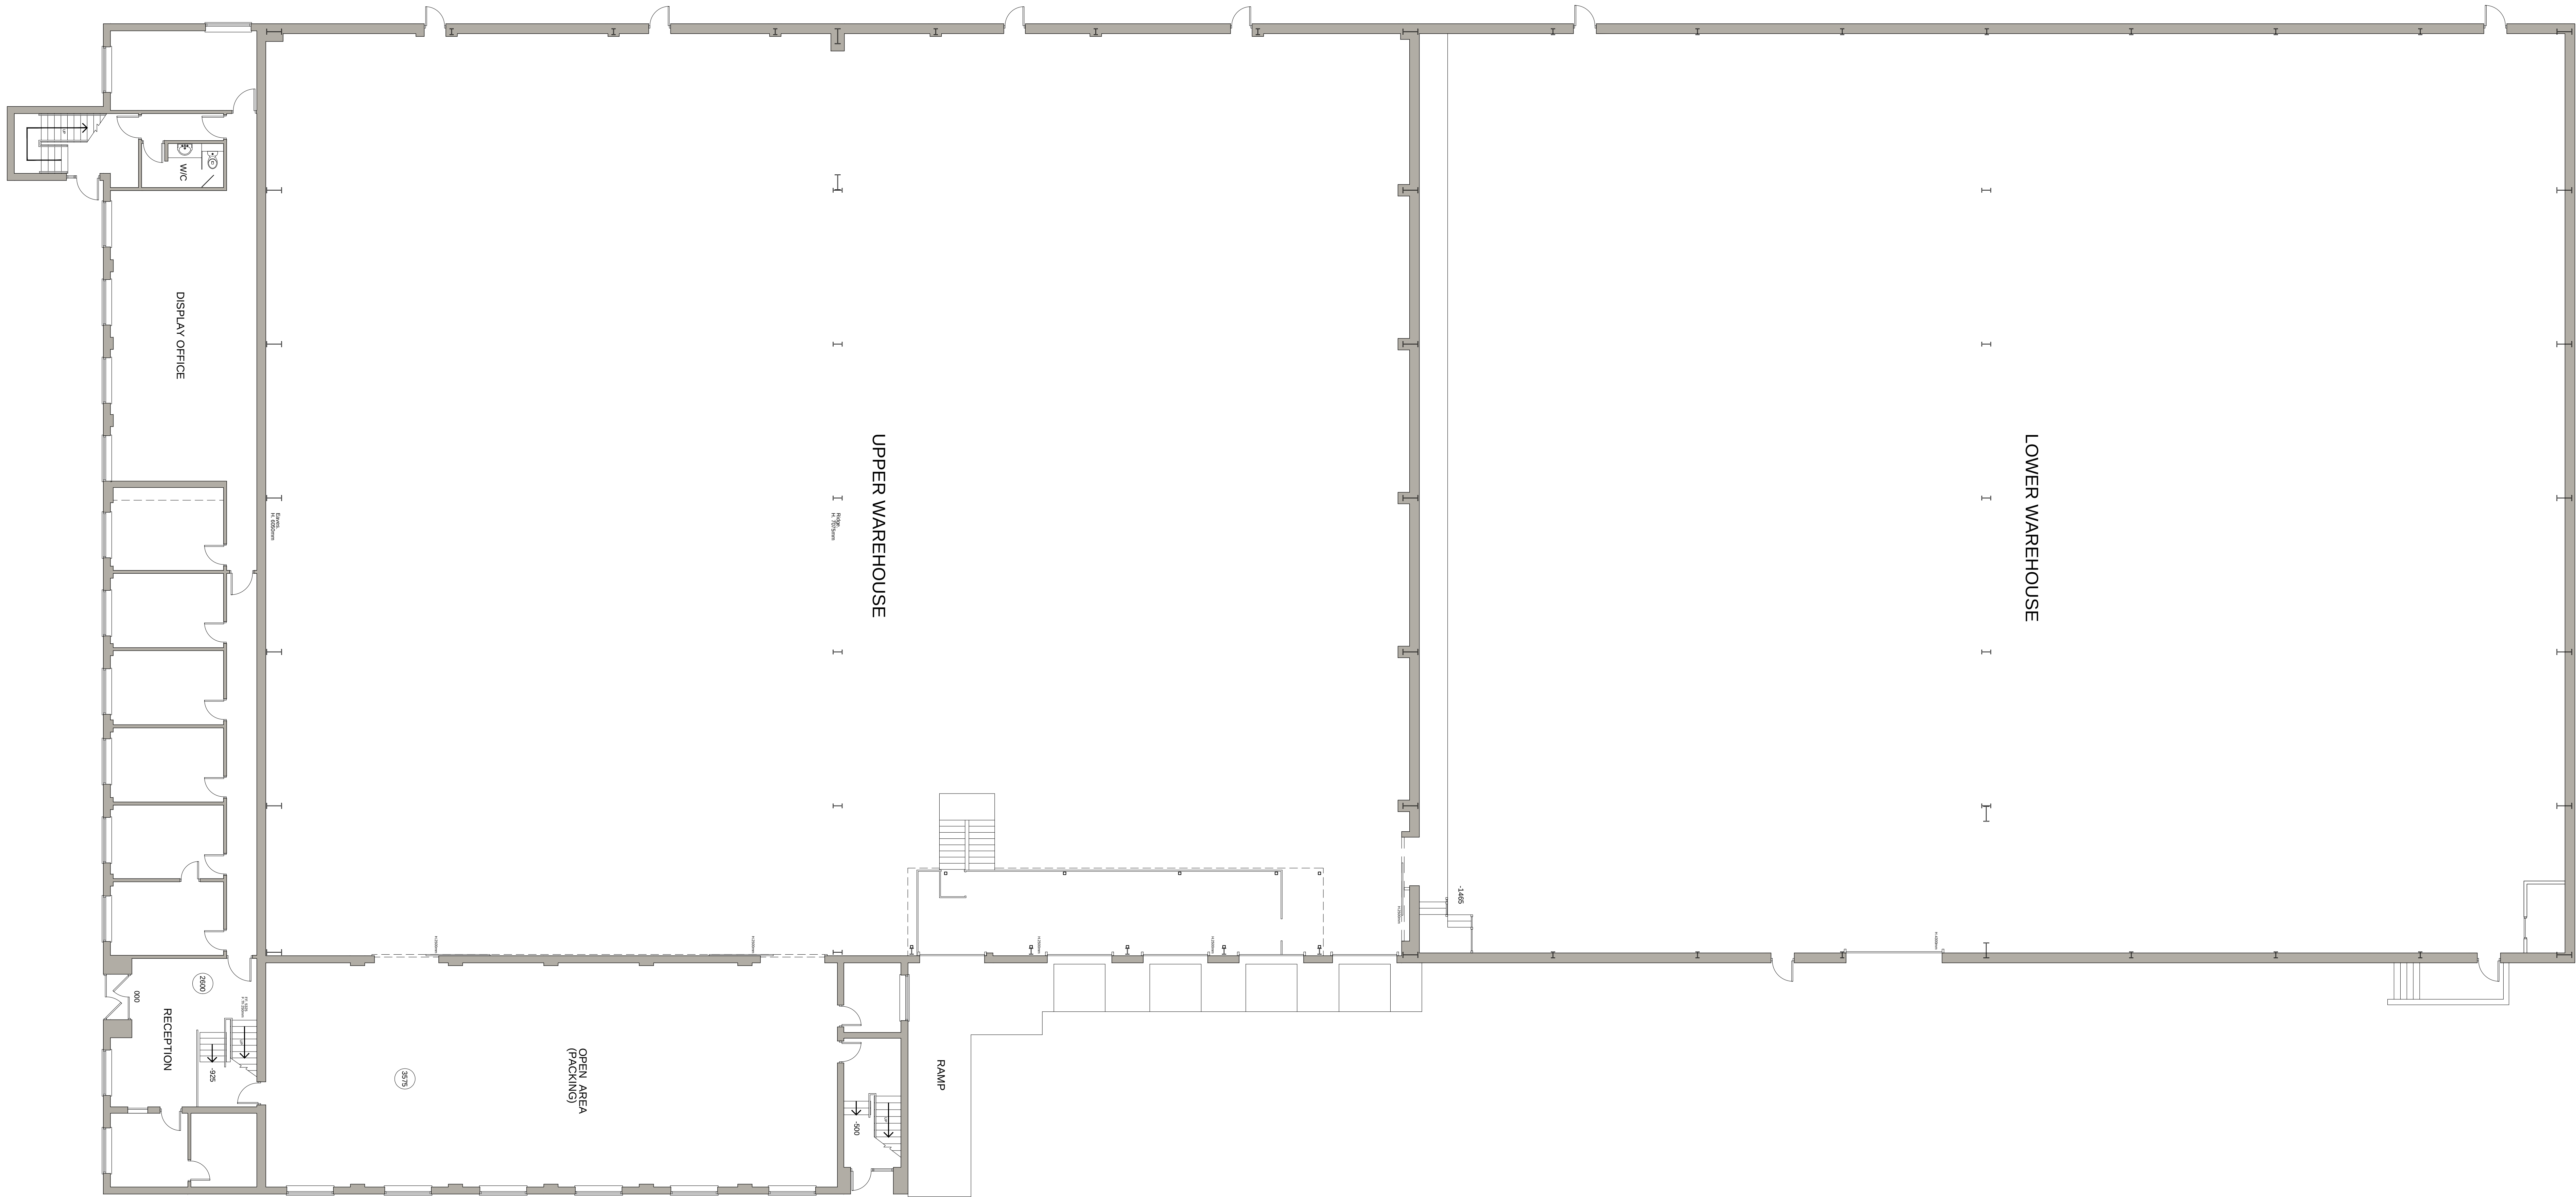

GROUND FLOOR PLAN 1:100 @ A0

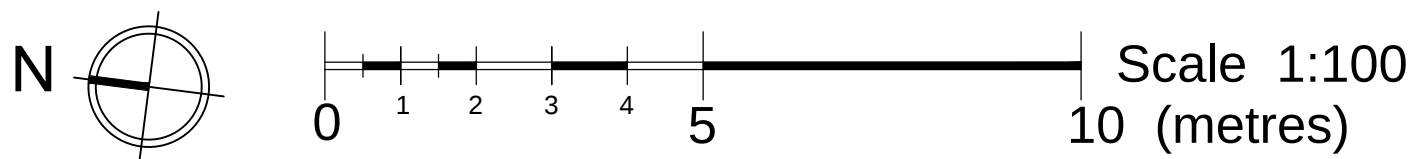

Revision	Date	Description	By
			
STP Solutions, 19 The Row, Man Road, Edenbridge, Kent, TN41 6HX T: 020 8695 5622 E: info@stp-solutions.co.uk www.stp-solutions.co.uk			
Client			

Project Title
Western House
Armstrong Road
Daneshill Industrial Estate
Basingstoke, RG24 8QE


Drawing Title
Existing Ground Floor

Scale	Date	Drawn By
1:100@A1	2020-07-22	RDC
CAD Reference		
STP2020-WH01-01.dwg		
Drawing Number		Revision
STP2020-WH01-01		-


- | | | |
|---------------------------------------|------------------------------------|------------------------------------|
| ☐ Preliminary | ☐ For Approval | ☐ Construction |
| ☐ For Information | ☐ Tender | ☐ As Built |

THIS DRAWING IS THE COPYRIGHT OF STP SOLUTIONS AND MUST NOT BE USED IN CONJUNCTION WITH ANY OTHER PROJECT WITHOUT WRITTEN CONSENT

PRIOR TO THE COMMENCEMENT OF ANY WORKS, THE BUILDER IS TO CHECK AND/OR DETERMINE ALL CONSTRUCTION DETAILS, INCLUDING CHECKING EXISTING SITE LEVELS AND DIMENSIONS. THE DRAWING IS TO BE READ IN CONJUNCTION WITH ALL OTHER PROJECT DRAWINGS, CONSTRUCTION NOTES AND/OR PROJECT SPECIFICATION. ALL DISCREPANCIES SHOULD BE REPORTED IMMEDIATELY.

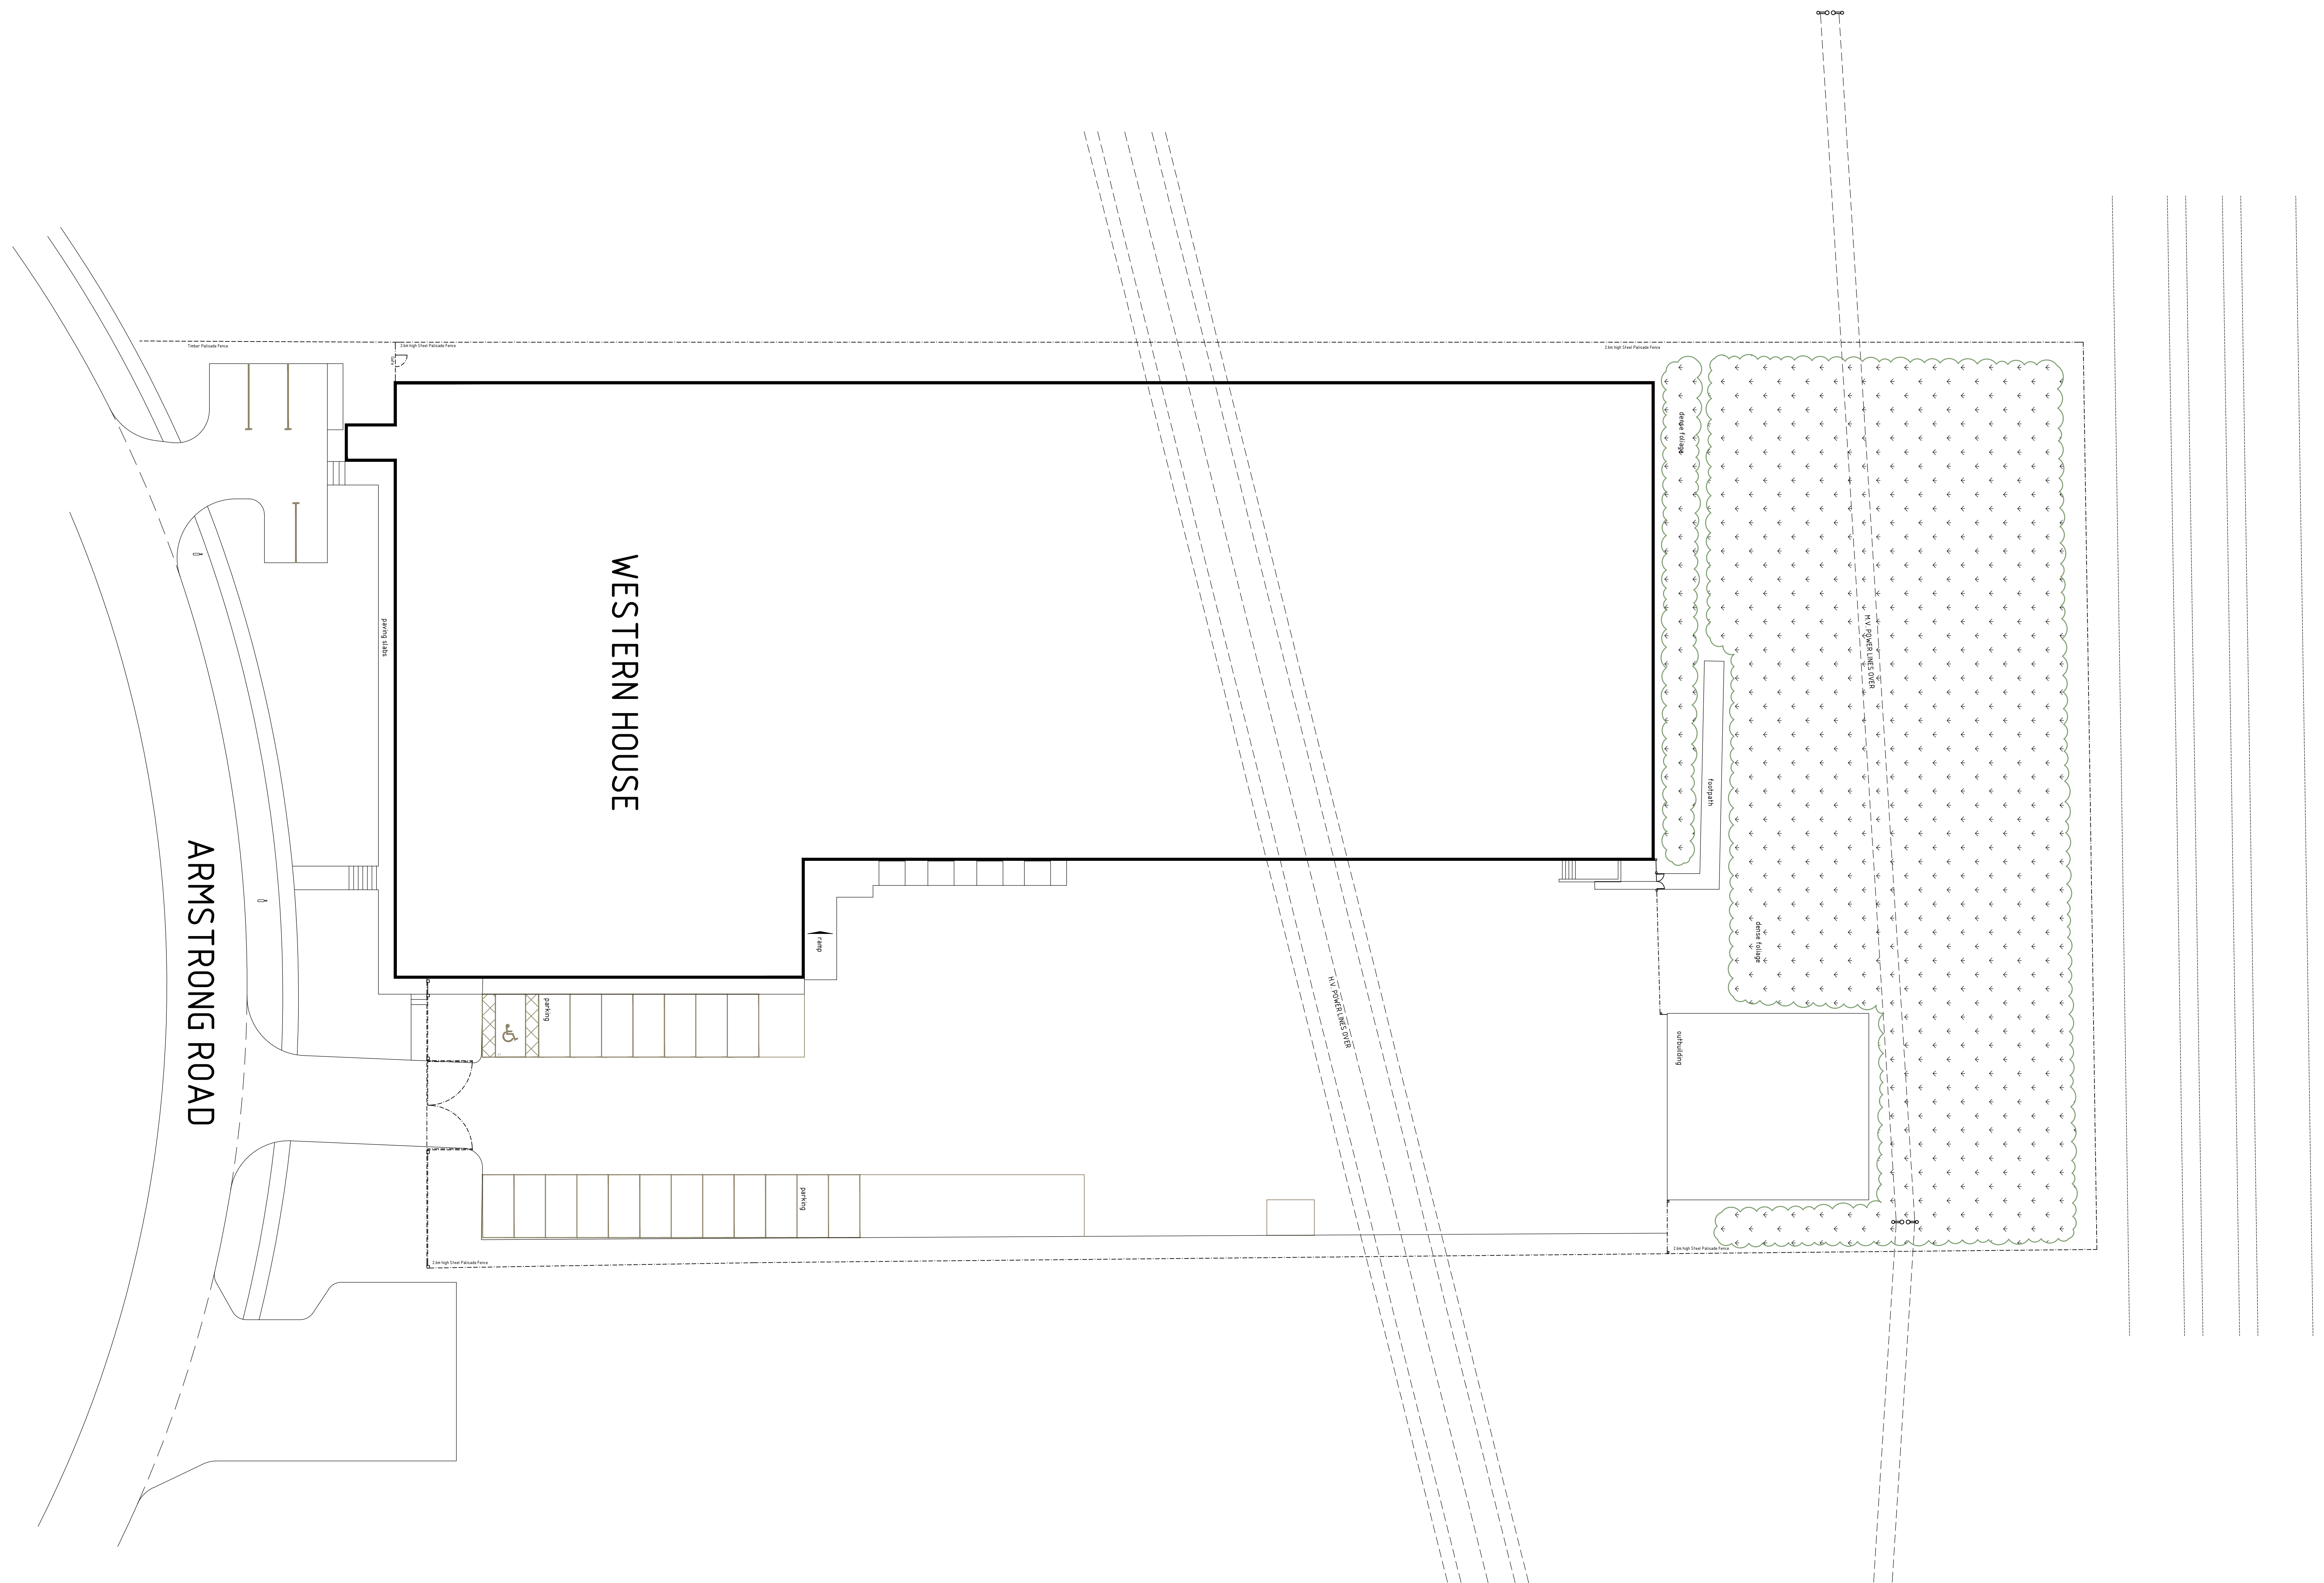

SITE PLAN 1:200 @ A0

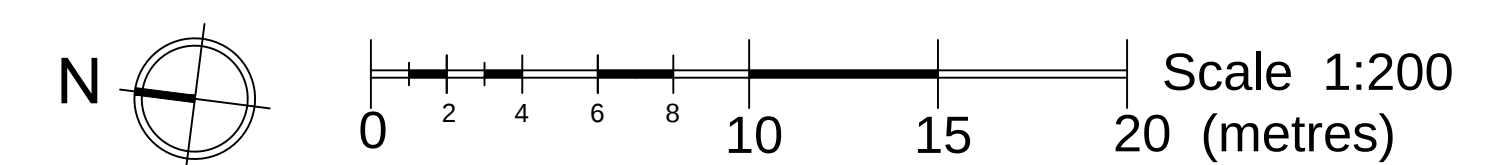

Revision	Date	Description	By
----------	------	-------------	----



STP Solutions, 19 The Row, Main Road, Edenbridge, Kent, TN8 6HX
T: 020 8695 5522 E: info@stp-solutions.co.uk www.stp-solutions.co.uk

Client _____

Project Title
Western House
Armstrong Road
Daneshill Industrial Estate
Basingstoke, RG24 8QE




Existing Site Plan

Scale 1:100@A1	Date 2020-07-22	Drawn By RDC
CAD Reference STP2020-WH01-01.dwg		


STP2020-WH01-03 ● -

☐ Preliminary ☐ For Approval ☐ Construction
☐ For Information ☐ Tender ☐ As Built

THIS DRAWING IS THE COPYRIGHT OF STP SOLUTIONS AND
MUST NOT BE USED IN CONJUNCTION WITH ANY OTHER PROJECT
WITHOUT WRITTEN CONSENT

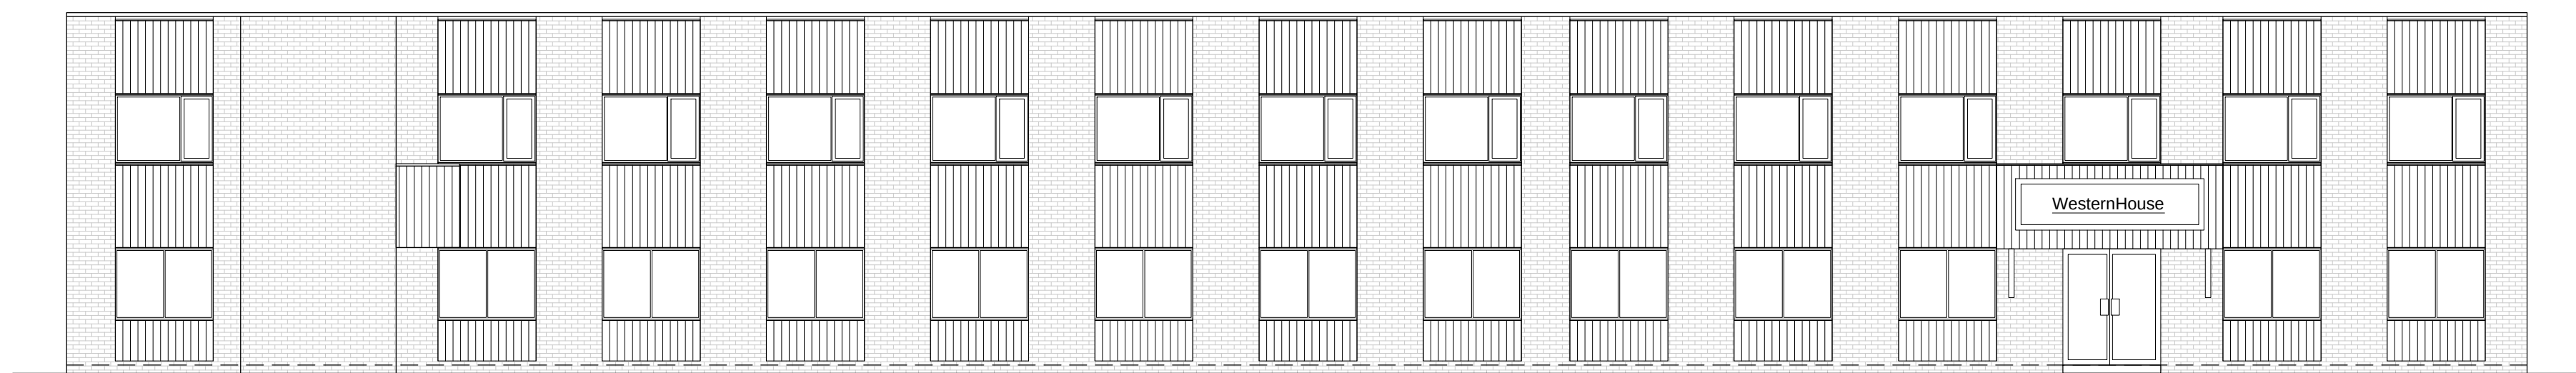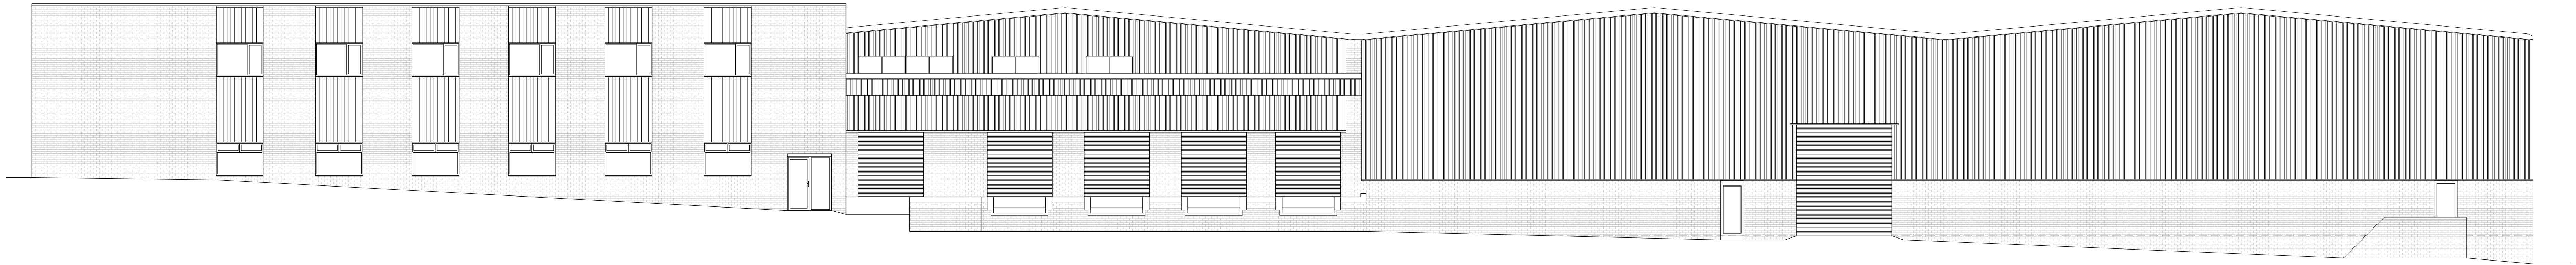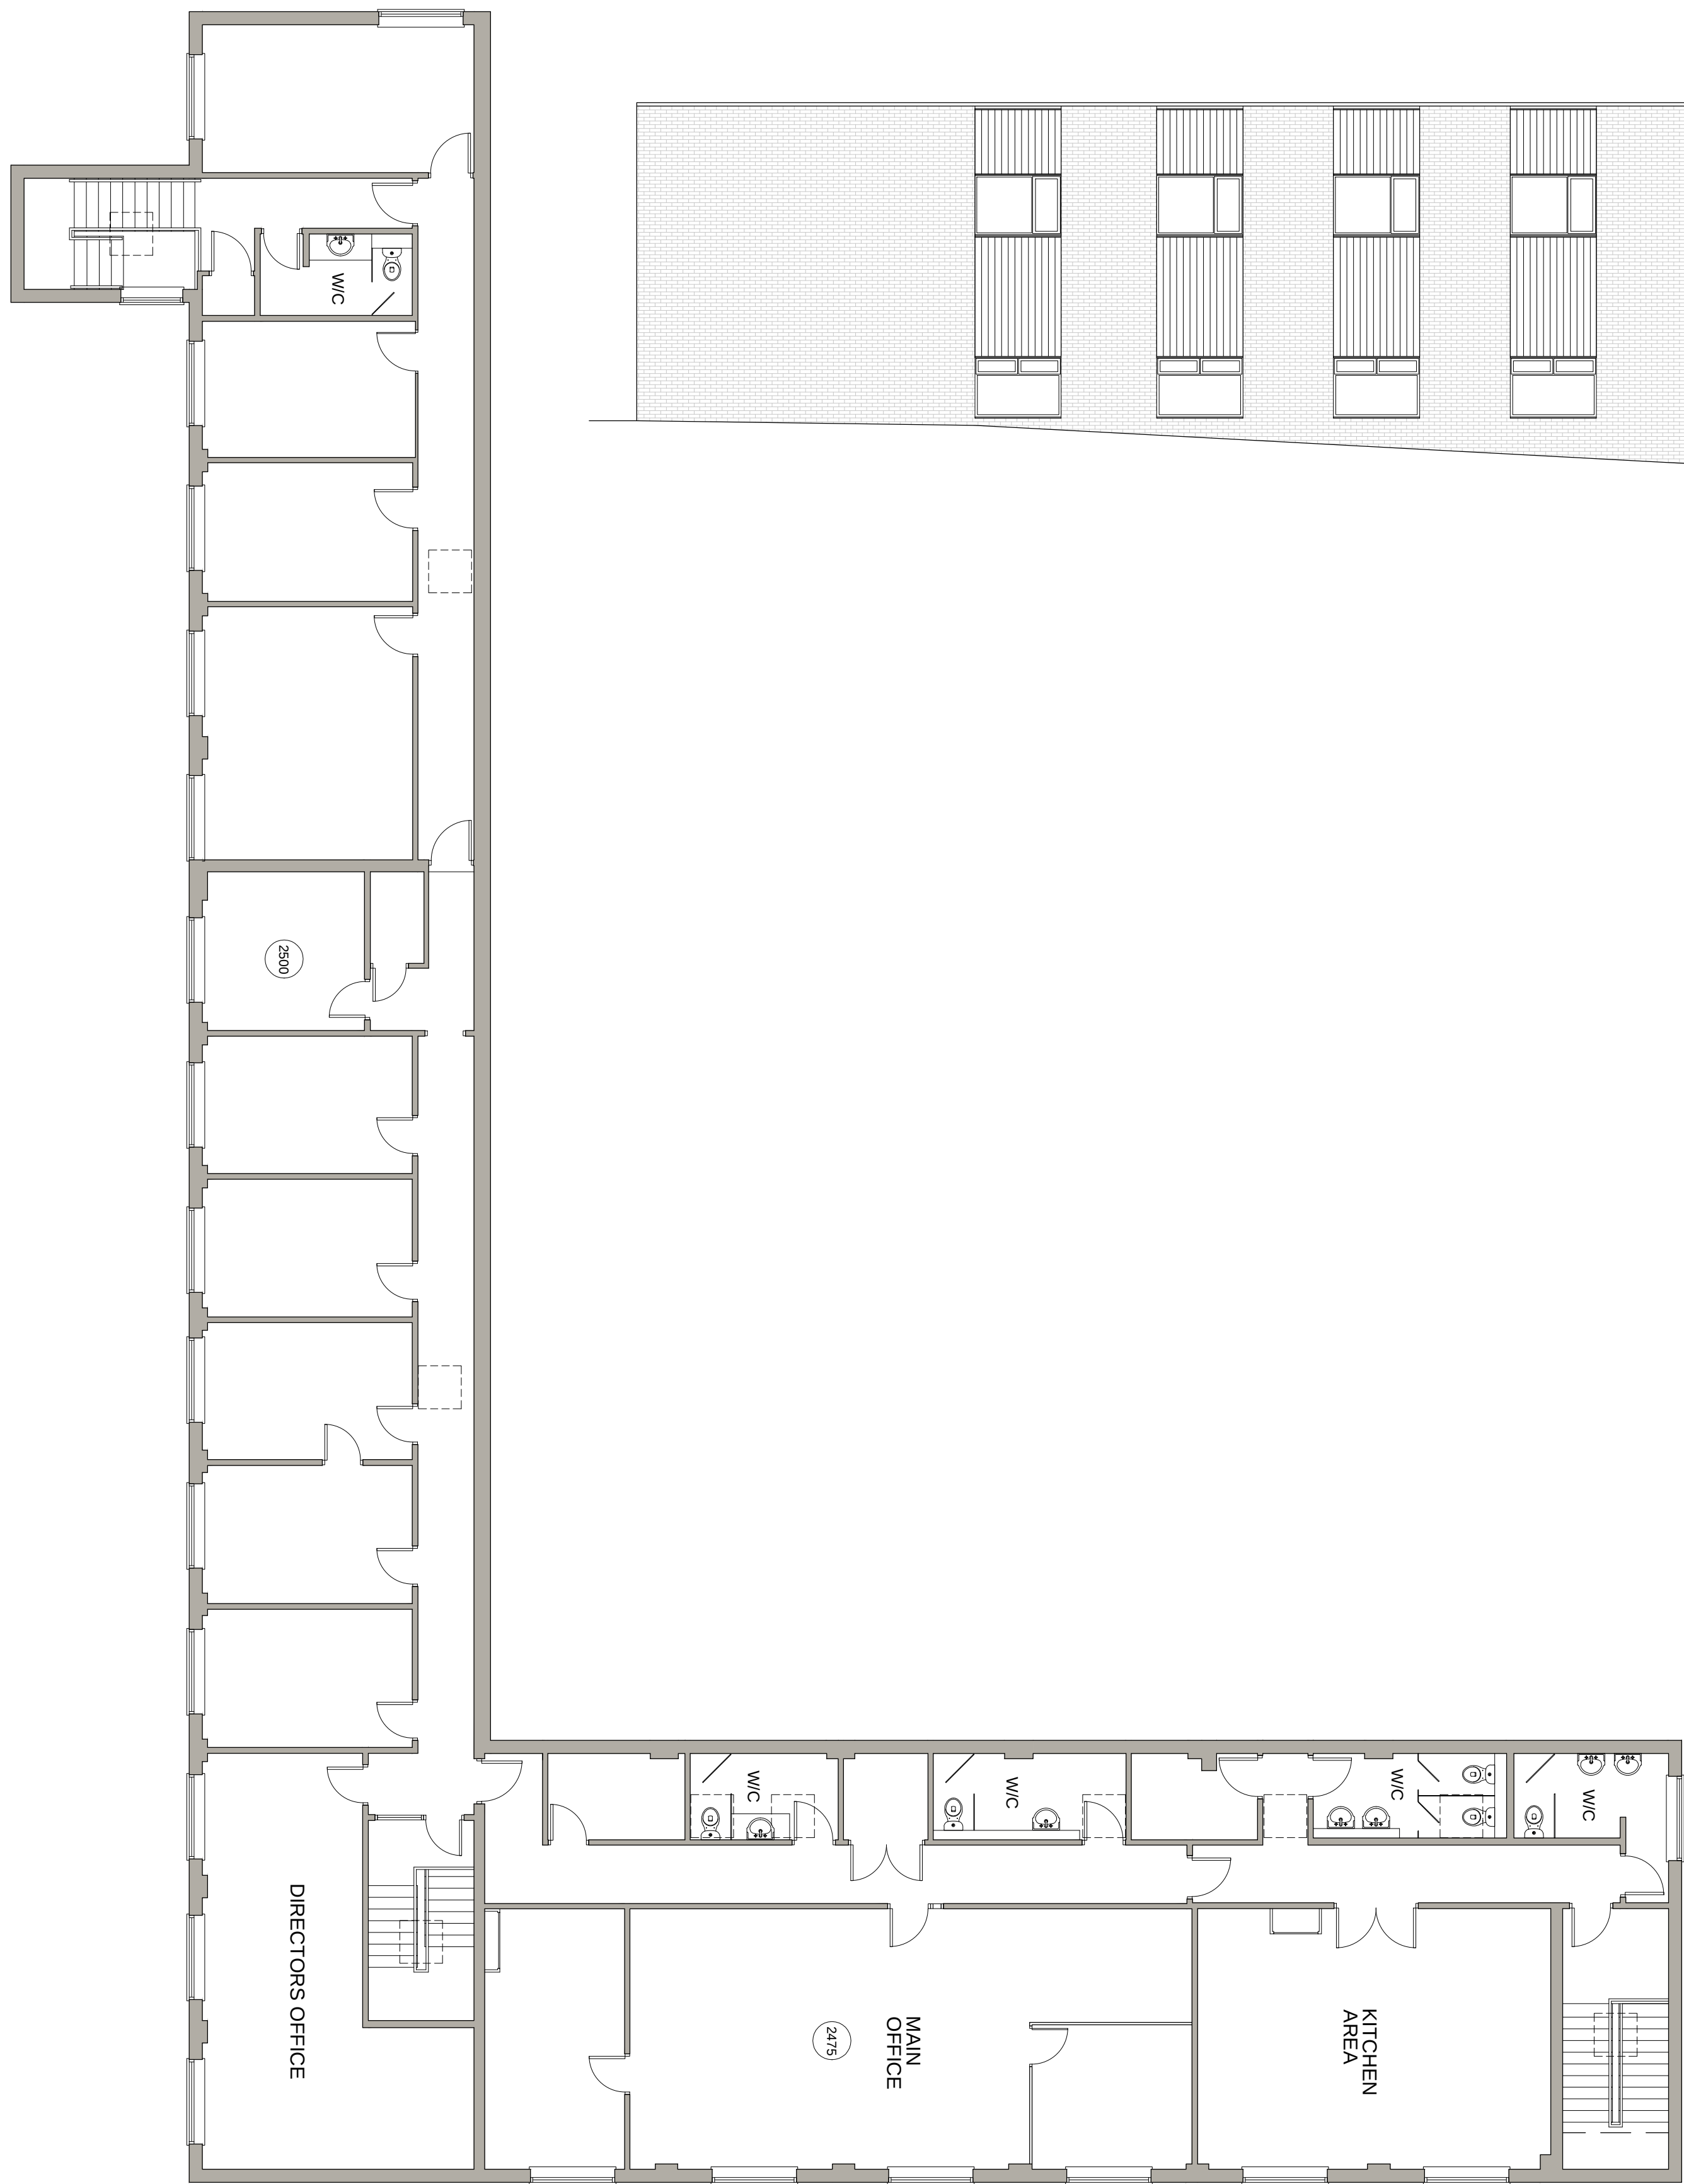

FIRST FLOOR & ELEVATIONS 1:100 @ A0

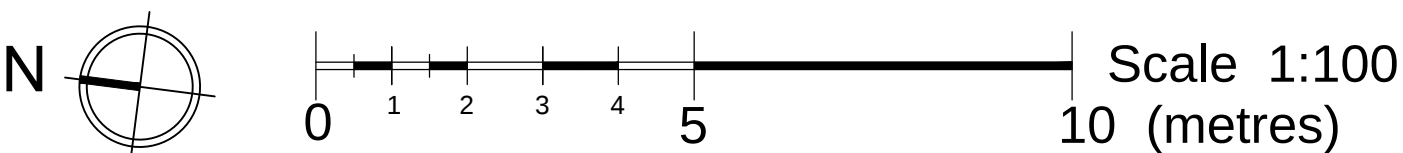

Revision	Date	Description	By
			
STP SOLUTIONS, 19 The Row, Main Road, Edenbridge, Kent, TN41 6HX T: 020 8696 9527 E: info@stp-solutions.co.uk www.stp-solutions.co.uk			
Client			

Project Title
Western House
Armstrong Road
Daneshill Industrial Estate
Basingstoke, RG24 8QE

Drawing Title
Existing First Floor & Elevations

Scale 1:100@A1	Date 2020-07-22	Drawn By RDC
CAD Reference STP2020-WH01-01.dwg	Revision	
Drawing Number STP2020-WH01-02	• -	

- | | | |
|---------------------------------------|------------------------------------|------------------------------------|
| ☐ Preliminary | ☐ For Approval | ☐ Construction |
| ☐ For Information | ☐ Tender | ☐ As Built |

THIS DRAWING IS THE COPYRIGHT OF STP SOLUTIONS AND
MUST NOT BE USED IN CONJUNCTION WITH ANY OTHER PROJECT
WITHOUT WRITTEN CONSENT