



**185-187 Greenfield Road, 187 Greenfield Road, Dentons Green, St. Helens,
WA10 6SG**

Substantial Retail Premises with Residential Above.

Summary

Tenure	For Sale
Available Size	2,625 sq ft / 243.87 sq m
Price	Offers in the region of £300,000
Rates Payable	£4,540.90 per annum
Rateable Value	£9,100
EPC Rating	C

Key Points

- Mixed-Use Premises
- Vacant Possession
- 1 KM to the East Lancs
- Desirable Location
- Main Road Frontage
- 1.5 Miles From St Helens
- Multiple Use
- Development Opportunity STP

Location

St Helens is positioned 12 miles east of Liverpool and 22 miles west of Manchester, both these cities are conveniently accessible via the close by A580 East Lancashire Road.

Greenfield Road, Dentons Green is a well regarded residential heavy area North West of St Helens Town Centre, with an abundance of retail shops and salons within close proximity.

The Town Centre is approximately 1 mile south east down the A570 and Duke Street.

Description

We are delighted to bring to the sale market this substantial multi-purpose property, suitable for owner occupiers and investor developers.

Internally the shop boasts a dual entrance with main road frontage to Greenfield Road, with adjacent sales and storage areas making up the bulk of the square footage. Within are both kitchen and w/c facilities for staff usage, on the upper floor there is another internal storage space, which is currently being used as overspill which could be converted.

The flat is self-contained with its entrance again on Greenfield Road, next door to the carpet shop and is of modern fit out, spacious and in good condition throughout, this comprises living area, with a single bedroom, kitchen and shower room.

There is scope to develop the building as we feel this could benefit from either a conversion back into two terrace houses as it was previously or a multitude of HMO/flats subject to the necessary planning permissions.

Accommodation

The accommodation comprises the following areas:

Name	Building Type	sq ft	sq m
Building - GF&FF	Retail	2,180	202.53
1st	Residential	445	41.34
Total		2,625	243.87

Sale Price

£300,000.

Services


All mains services are connected.

Tenure

Freehold.

Lease

Vacant possession on both the retail and flat upon completion.

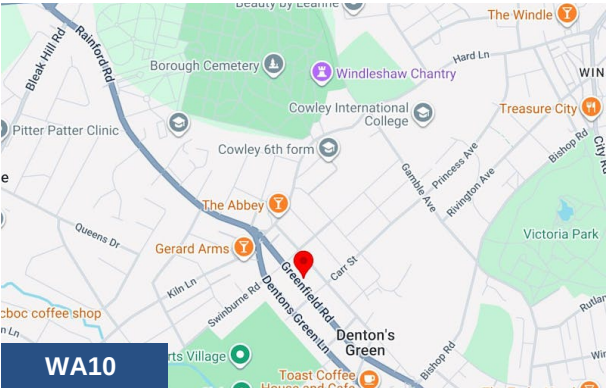

Viewing & Further Information




Alex Perry

01925 414909


aperry@morganwilliams.com

The above information contained within this email is sent subject to contract. These particulars are for general information only and do not constitute any part of an offer or contract. All statements contained therein are made without responsibility on the part of the vendors or lessors and are not to be relied upon as statement or representation of fact. Intending purchasers or lessees must satisfy themselves, by inspection, or otherwise, as to the correctness of each of the statements of dimensions contained in these particulars. Generated on 20/08/2026



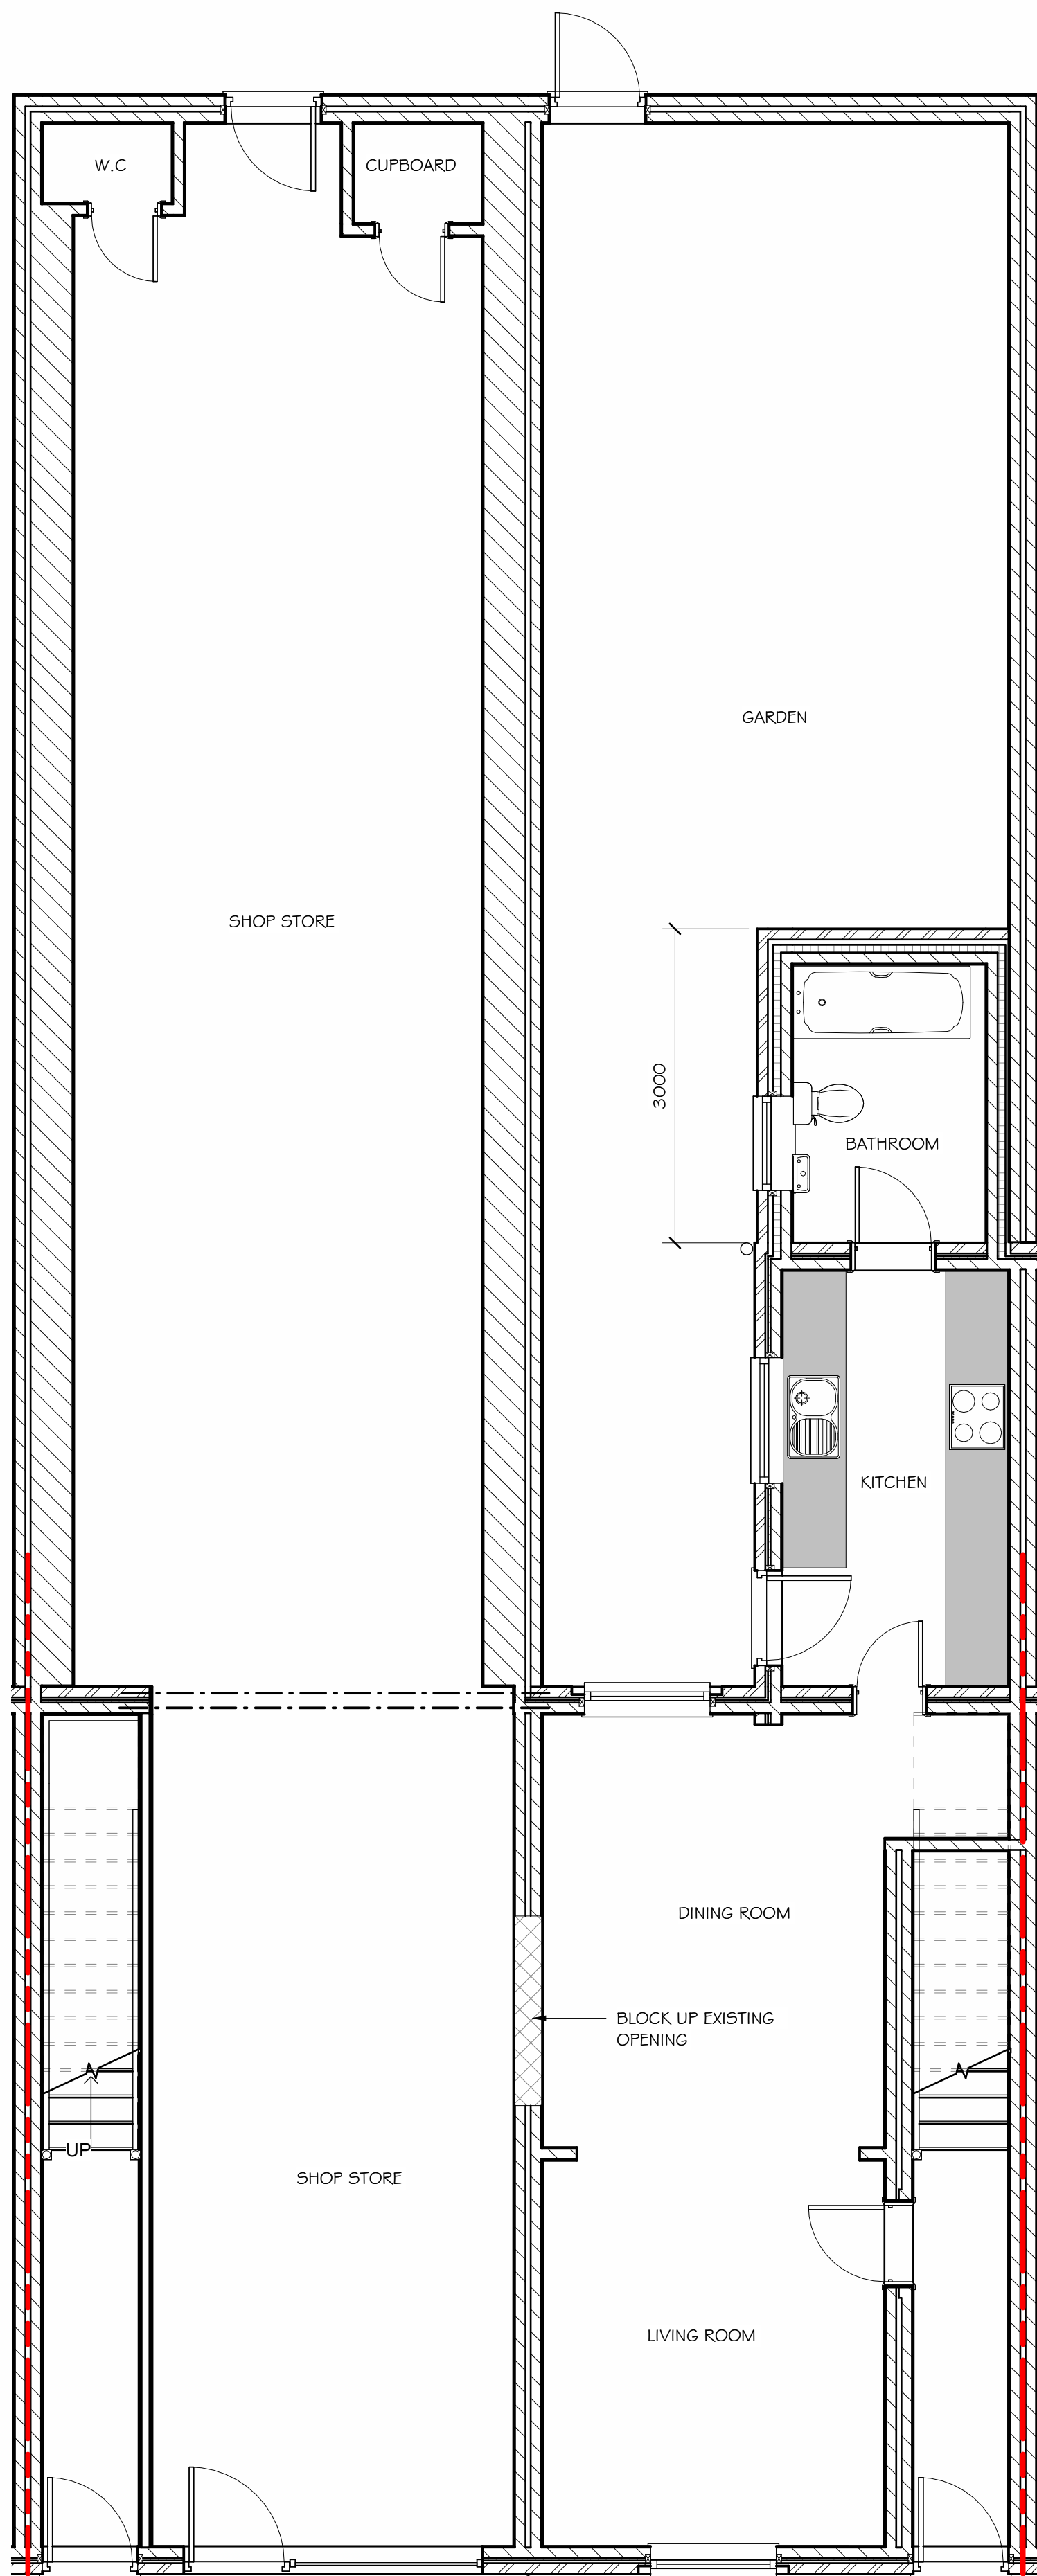


PROPOSED GROUND FLOOR PLAN
SCALE: 1 : 50

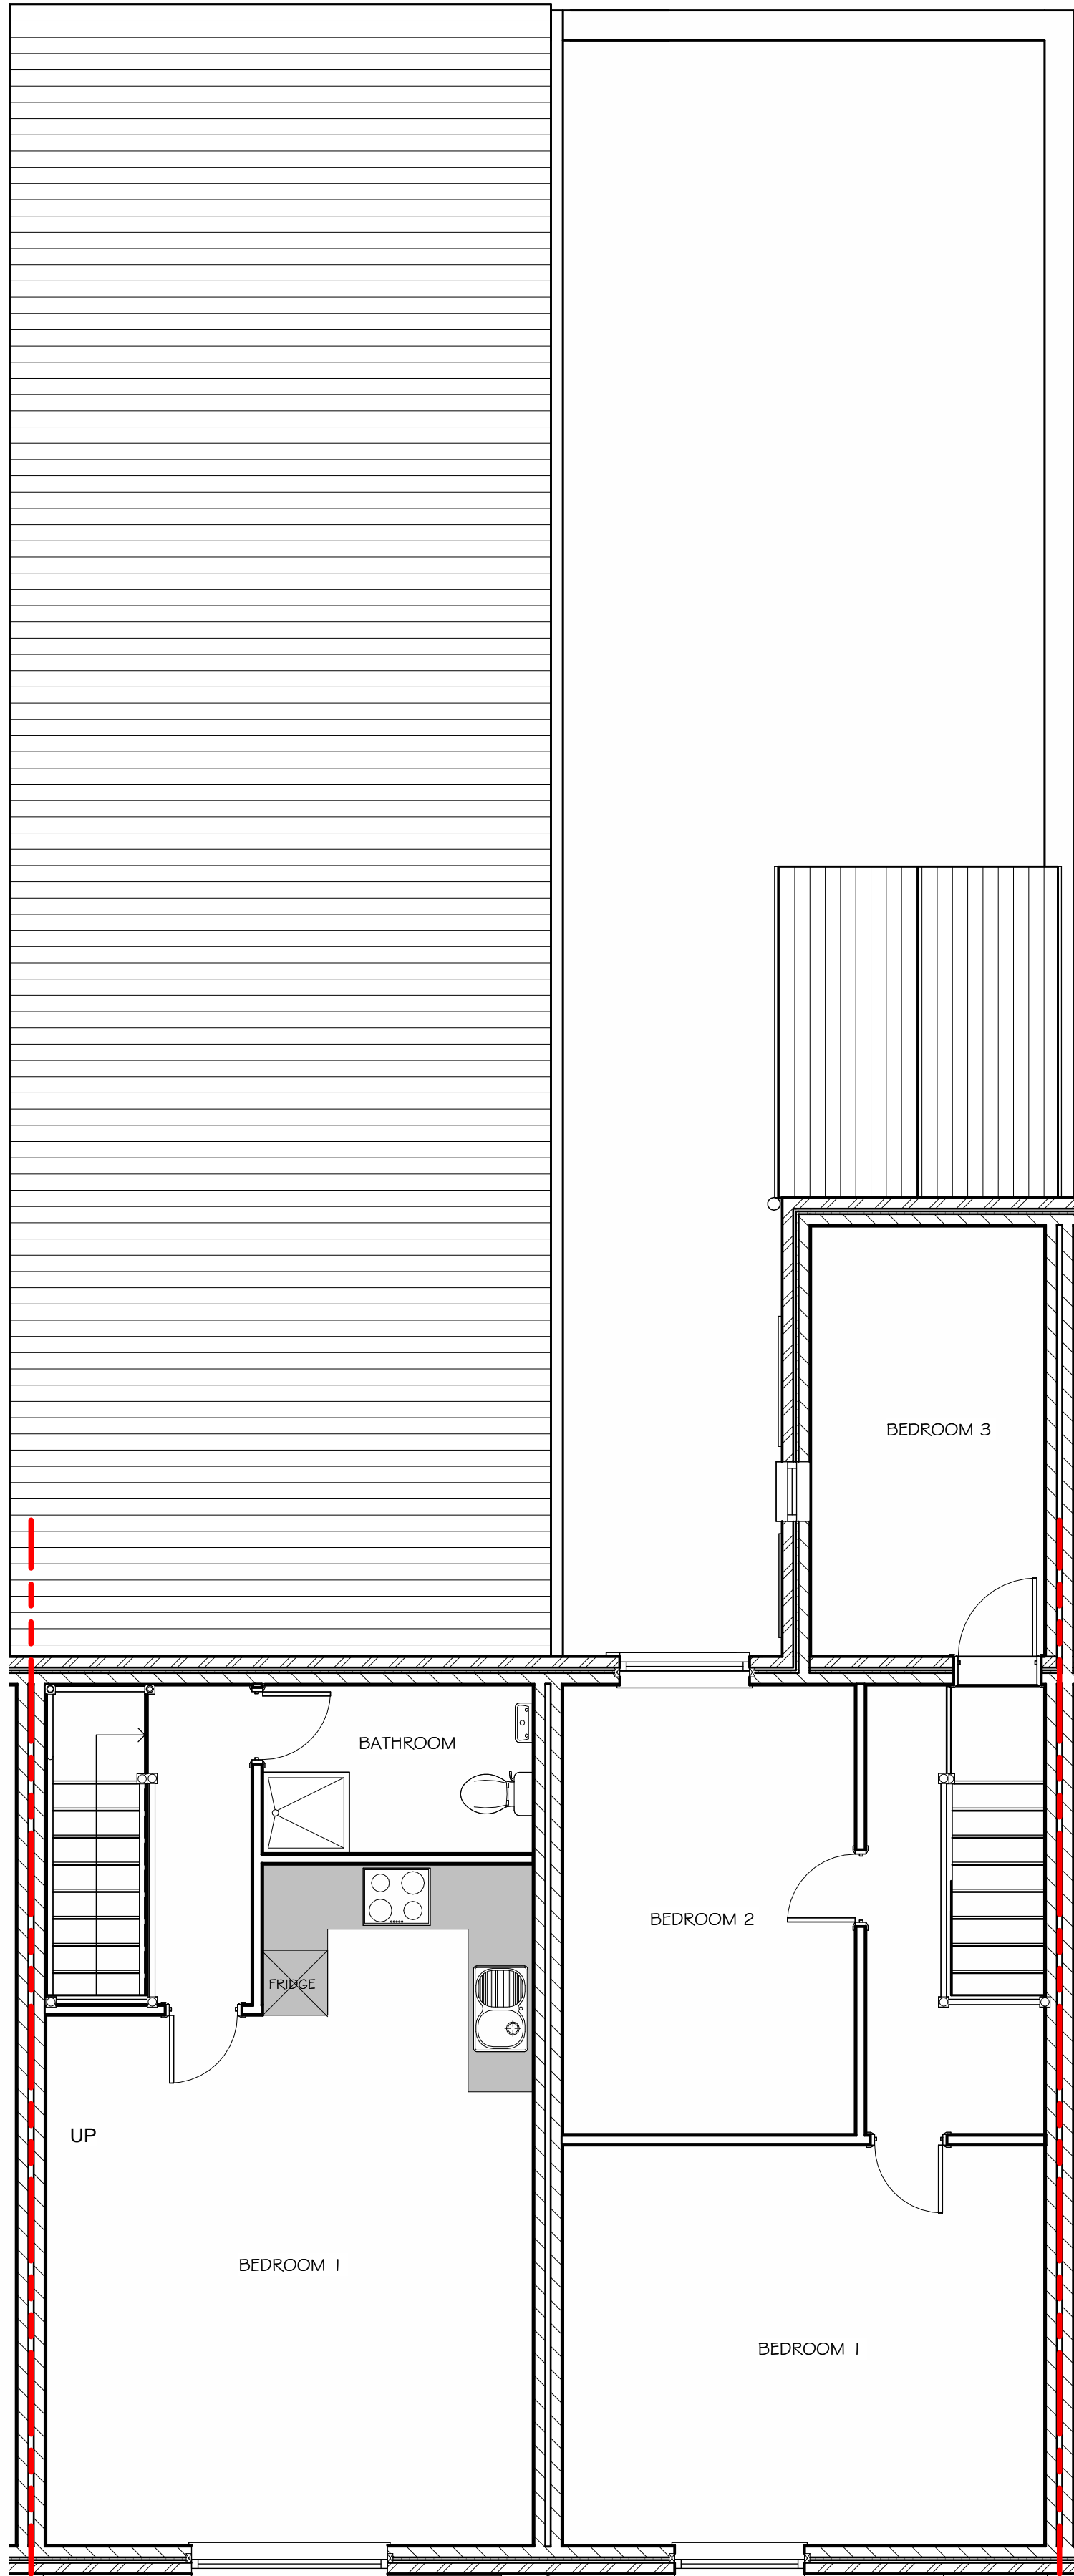


PROPOSED FIRST FLOOR PLAN
SCALE: 1 : 50




PROPOSED FRONT ELEVATION
SCALE: 1 : 100

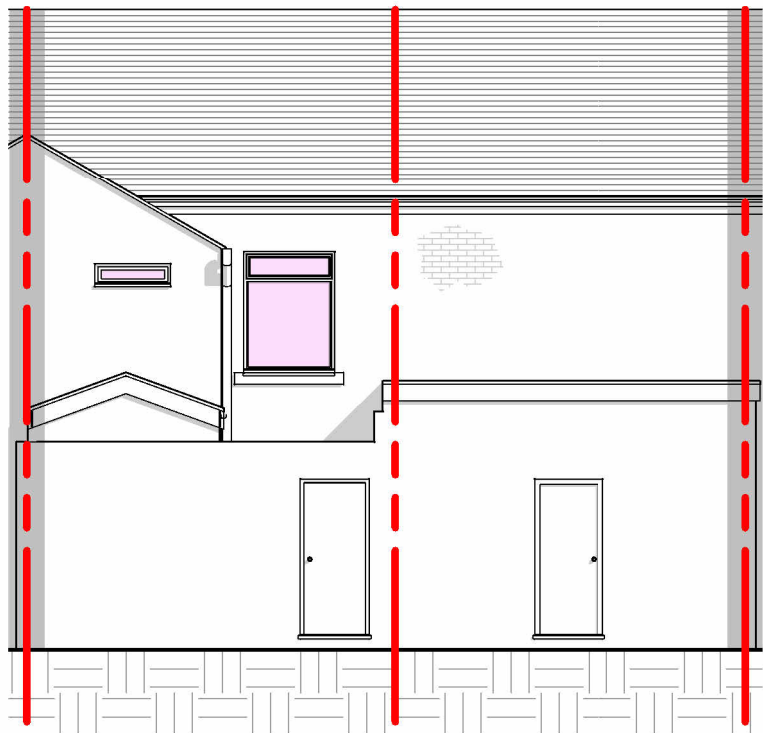

PROPOSED REAR ELEVATION
SCALE: 1 : 100

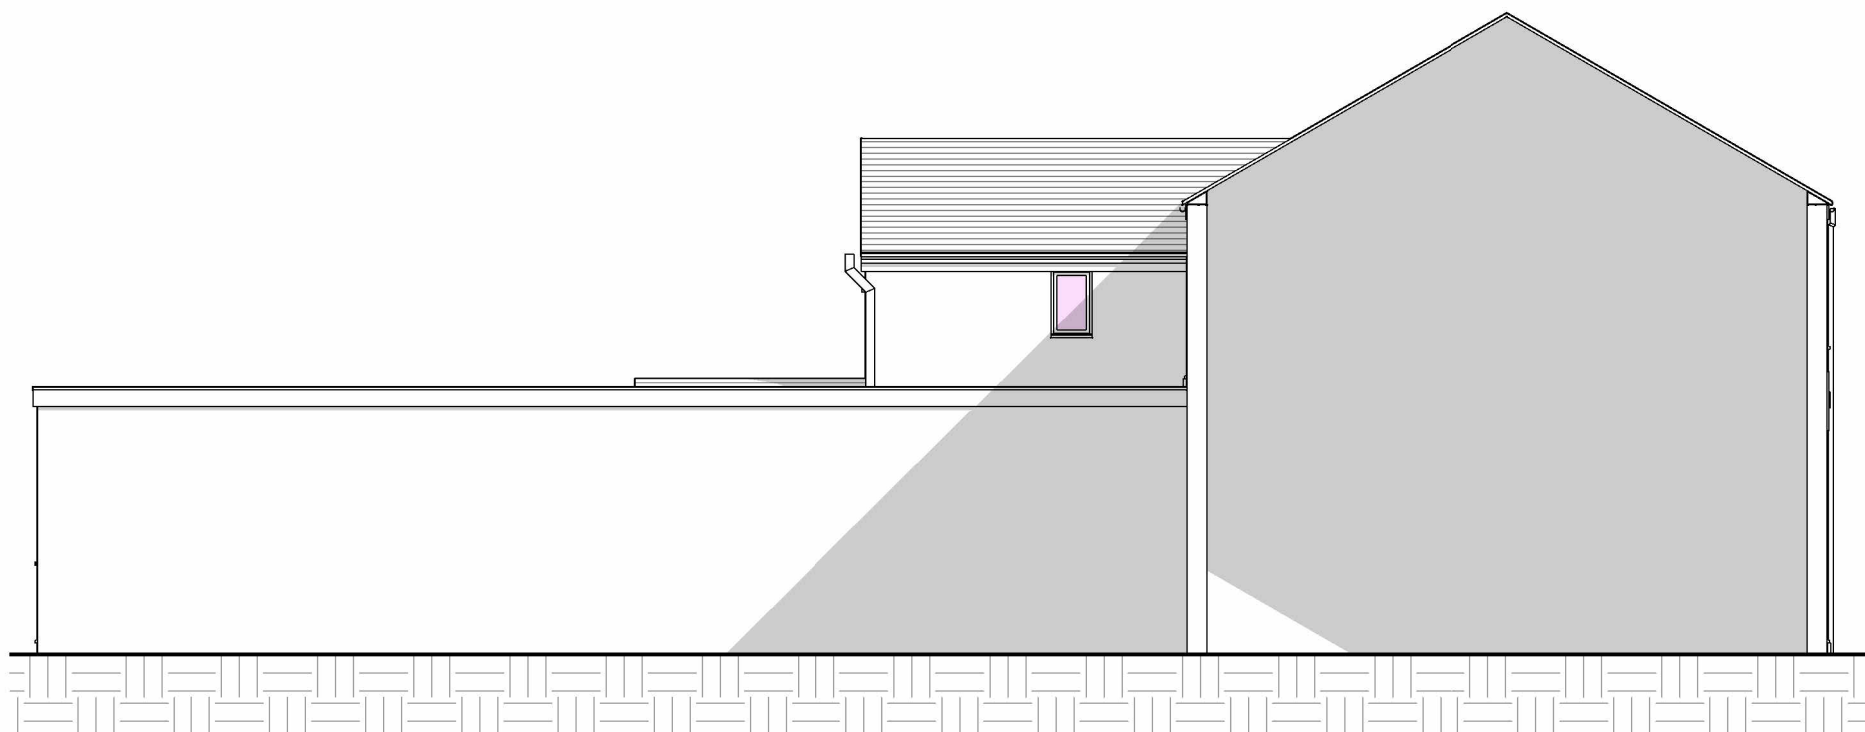


PROPOSED SIDE ELEVATION
SCALE: 1 : 100

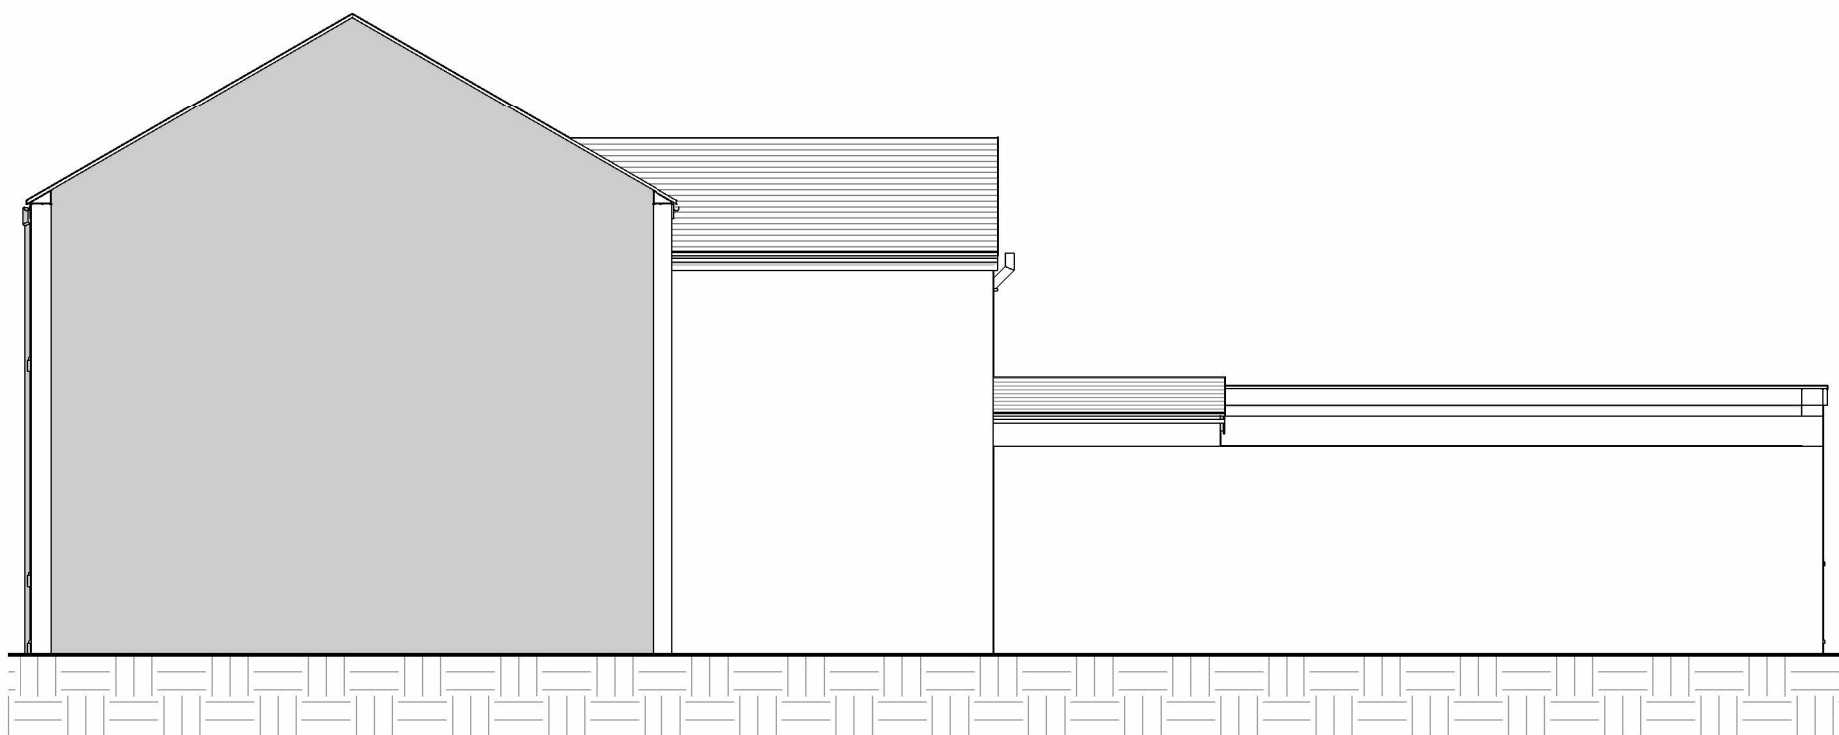

PROPOSED SIDE ELEVATION
SCALE: 1 : 100



PROPOSED FRONT ISOMETRIC VIEW

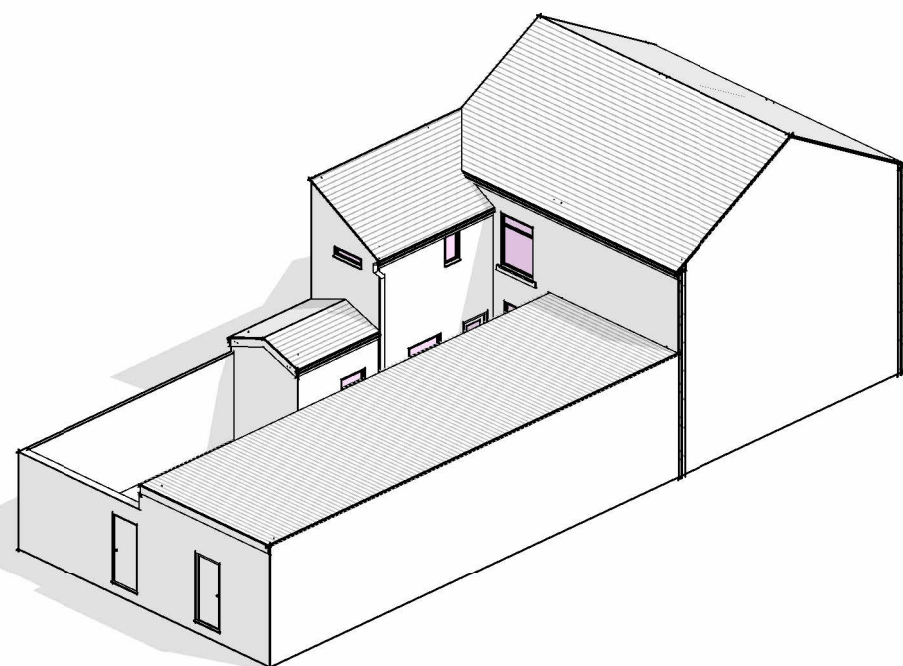

PROPOSED REAR ISOMETRIC VIEW

THESE NOTES ARE PROVIDED AS A GUIDE TO MEET BUILDING REGULATIONS ONLY. ANY ALTERATIONS TO THE SPECIFICATION OF DISCREPANCIES BETWEEN THESE NOTES AND THE EXISTING BUILDING SHOULD BE REPORTED TO THE DESIGNER / ENGINEER.

Job
**185-187 GREENFIELD RD
DENTON'S GREEN,
SAINT HELENS WA10 6SG**

Title

PROPOSED

Dwg. No.
185-187 GREENFIELD RD.

Client

SPENCER GLOVER

Scale
1:100, 1:50

Date
05.08.2026

Original Size
A1

 **MELROSE DESIGNS**

Copyright Reserved to MELROSE DESIGNS. These plans and specifications are the intellectual property of MELROSE DESIGNS, and shall not be reprinted or reproduced, in whole or part, without our written consent, nor shall any building or structure be constructed in accordance with these plans and specification or any modifications thereof without the written consent of MELROSE DESIGNS.

