

TO LET

CLASS E RETAIL UNIT



 **29 St. Mark's Rise, London, Greater London E8 2NL**

Price **£26,500**
Per Annum



Property Type

RETAIL



Size

1,028 FT²



Tenure

LEASEHOLD



Borough

HACKNEY



Planning Granted

NO



Existing Use

CLASS E

Tenanted



NO

Local Train Stations



Dalston Kingsland (0.3 miles)
Dalston Junction (0.4 miles)
Hackney Downs (0.5 miles)

Local Amenities



Shopping Centre (0.4 miles)
Downs Park (0.6 miles)
Stoke High Street (0.9 miles)

VAT Applicable



NO

Rateable Value




£9,200

EPC



E

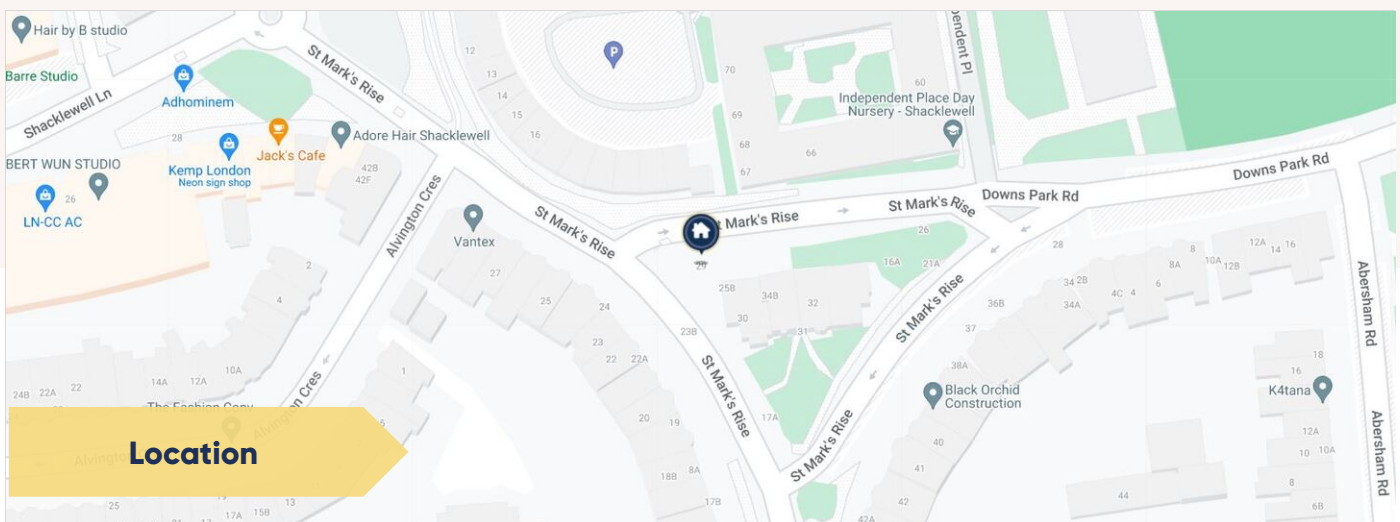

Location



Additional Information


This ground and basement floor commercial retail unit, located on Saint Marks Rise in Hackney, offers a total internal area of approximately 95.5 sqm (1,028 sqft) and includes a rear yard. The property benefits from E Class use, making it versatile and suitable for various business types, including salons, offices, professional services, galleries, studios, medical practices and building trade.

Positioned on a prominent corner, the property enjoys excellent visibility. The location is well-connected, with numerous nearby transport links, including Dalston Kingsland, Dalston Junction, Hackney Downs, and Hackney Central stations, all within walking distance. These connections provide convenient access to the City, Canary Wharf, and Central London.


The surrounding area boasts a variety of local amenities, including cafes, shops, and restaurants along Stoke Newington Road, Kingsland High Street, and Dalston Lane.

Lease terms subject to agreement.

FLOORPLANS

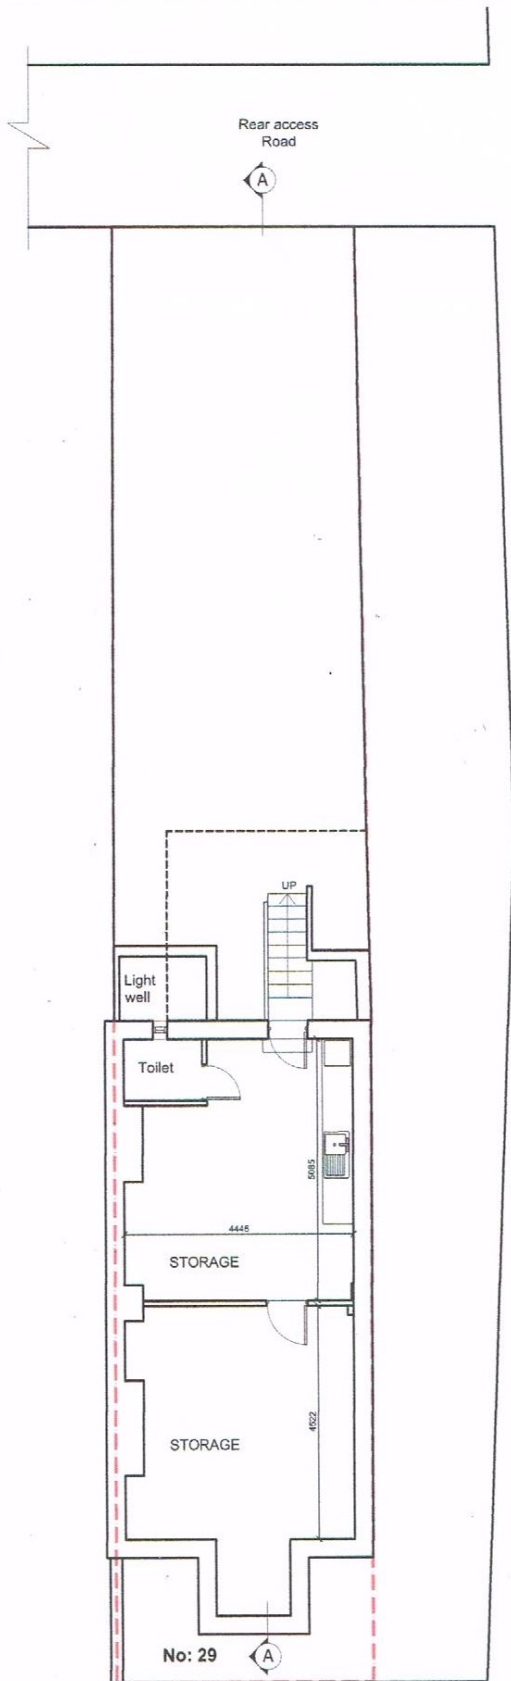

EXISTING BASEMENT FLOOR PLAN
SCALE 1:100

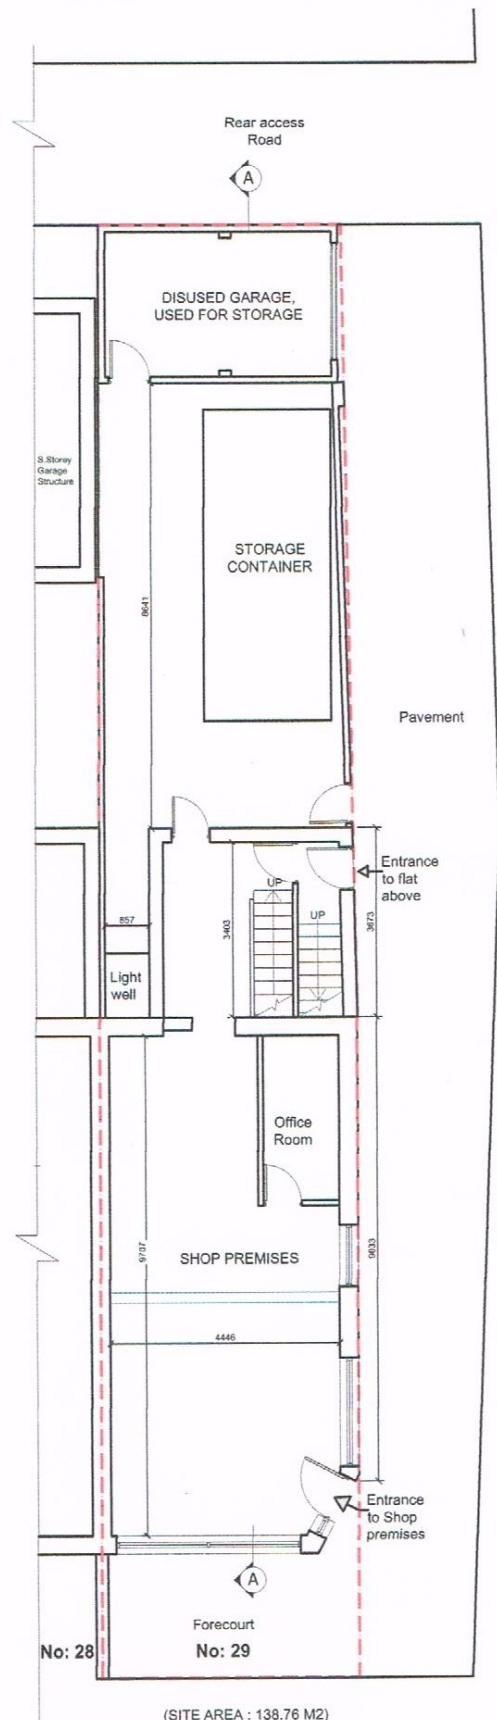

EXISTING GROUND FLOOR PLAN
SCALE 1:100



Chue Li
Property Consultant

✉ chueli@whozoo.co.uk
☎ 07887 583 993 / 0333 200 8330



Tom Castro
Founder

✉ tomcastro@whozoo.co.uk
☎ 07976 888 937 / 0333 200 8330

whozoo.
Commercial Property, Expertly Done



0333 200 8330



info@whozoo.co.uk



www.whozoo.co.uk



07541 906 478

- These particulars are only a general outline for the guidance of intending purchasers or lessees and do not constitute in whole or in part an offer or a Contract.
- Reasonable endeavours have been made to ensure that the information given in these particulars is materially correct, but any intending purchaser or lessee should satisfy themselves by inspection, searches, enquiries, and survey as to the correctness of each statement.
- All statements in these particulars are made without responsibility on the part of Whozoo Ltd or the vendor or lessor.
- No statement in these particulars is to be relied upon as a statement or representation of fact.
- Neither Whozoo Ltd nor anyone in its employment or acting on its behalf has authority to make any representation or warranty in relation to this property.
- Nothing in these particulars shall be deemed to be a statement that the property is in good repair or condition or otherwise nor that any services or facilities are in good working order.
- Photographs may show only certain parts and aspects of the property at the time when the photographs were taken, and you should rely on actual inspection.
- No assumption should be made in respect of parts of the property not shown in photographs.
- Any areas, measurements or distances are only approximate.
- Any reference to alterations or use is not intended to be a statement that any necessary planning, building regulation, listed building or any other consent has been obtained.
- Amounts quoted are exclusive of VAT if applicable.

IMPORTANT: we would like to inform prospective purchasers that these sales particulars have been prepared as a general guide only. A detailed survey has not been carried out, nor the services, appliances and fittings tested. Room sizes should not be relied upon for furnishing purposes and are approximate. If floor plans are included, they are for guidance only and illustration purposes only and may not be to scale. If there are any important matters likely to affect your decision to buy, please contact us before viewing the property.