



OFFICE TO LET

24 HANOVER SQUARE

London, W1S 1JD

OFFICE / CLASS E / EDUCATIONAL / COMMUNITY USE / LET OPPORTUNITY

414 TO 2,595 SQ FT (38.46 TO 241.08 SQ M)



**BNP PARIBAS
REAL ESTATE**

www.realestate.bnpparibas.co.uk

24 HANOVER SQUARE

London, W1S

TO REQUEST A VIEWING CALL US 0207 629 7282



BNP PARIBAS
REAL ESTATE

www.realestate.bnpparibas.co.uk

DETAILS

DESCRIPTION

Offices TO LET from 414 to 2,595 sq ft located on a Mayfair garden square. 2nd Floor available June 2025.

ACCOMMODATION

The accommodation comprises the following areas:

Name	sq ft	sq m	Availability
5th	414	38.46	Under Offer
2nd	1,255	116.59	Available
Lower Ground	926	86.03	Available
Total	2,595	241.08	

KEY FEATURES

- Air conditioned
- Cabled and ready for occupation
- Lift
- Entryphone system
- Period features
- Views overlooking Hanover Square

OUTGOINGS

- **Rent:** £39.50 - £105 per sq ft Quoting rent: £39.50 per sq ft (LGF), £105.00 per sq ft (2nd), and £85.00 per sq ft (5th)
- **Rates:** Estimated rates payable: LGF £14.94 per sq ft, 2/F £36.76, 5/F £38.28 per sq ft
- **Service charge:** £32.50 per sq ft
- **EPC:** EPC exempt - Listed building

24 HANOVER SQUARE

London, W1S

TO REQUEST A VIEWING CALL US 0207 629 7282



BNP PARIBAS
REAL ESTATE

www.realestate.bnpparibas.co.uk

LOCATION



24 Hanover Square is prominently located on the south west corner of the Square, close to the junction with Brook Street. The property is surrounded by extensive high class retailing in Bond Street, Oxford Street and Regent Street and a wide range of eating opportunities from sandwich bars, deli's to high quality restaurants and world renowned hotels including Claridge's. Oxford Circus Underground Station is close by providing direct access to the City, Gatwick Express, Heathrow Express and eight mainline stations via the Bakerloo, Central and Victoria Lines.

CONTACT US

Alex Walters
07900 607 055
alex.walters@realestate.bnpparibas

Michelle Njuguna
07384 821 471
michele.njuguna@realestate.bnpparibas

BNP Paribas Real Estate (West End)
24 Savile Row, London, W1S 2ES


www.realestate.bnpparibas.co.uk
0207 629 7282
realestate.enquiries@bnpparibas.com
[linkedin.com/company/bnp-paribas-real-estate/](https://www.linkedin.com/company/bnp-paribas-real-estate/)
@BNPPRE_UK



Misrepresentation Act 1967: BNP Paribas Real Estate Advisory & Property Management UK Limited for themselves and for the vendor(s) or lessor(s) of this property whose agents they are, give notice that: 1. These particulars do not constitute, nor constitute any part of, an offer or contract. 2. None of the statements contained in these particulars as to the property are to be relied on as statements or representations of fact. 3. Any intending purchaser or lessee must satisfy himself by inspection or otherwise as to the correctness of each of the statements contained in these particulars. 4. The vendor(s) or lessor(s) do not make or give and neither BNP Paribas Real Estate Advisory & Property Management UK Limited nor any person in their employment has any authority to make or give, any representation or warranty whatever in relation to this property. Finance Act 2013: Unless otherwise stated all prices and rents are quote exclusive of VAT. The Business Protection from Misleading Marketing Regulations 2008: These details are believed to be correct at the time of compilation but may be subject to subsequent amendment. Generated by Agentsinsight / Generated on 20/05/2026

24 HANOVER SQUARE, LONDON, W1S 1JD
TO REQUEST A VIEWING CALL US ON 0207 629 7282



www.realestate.bnpparibas.co.uk

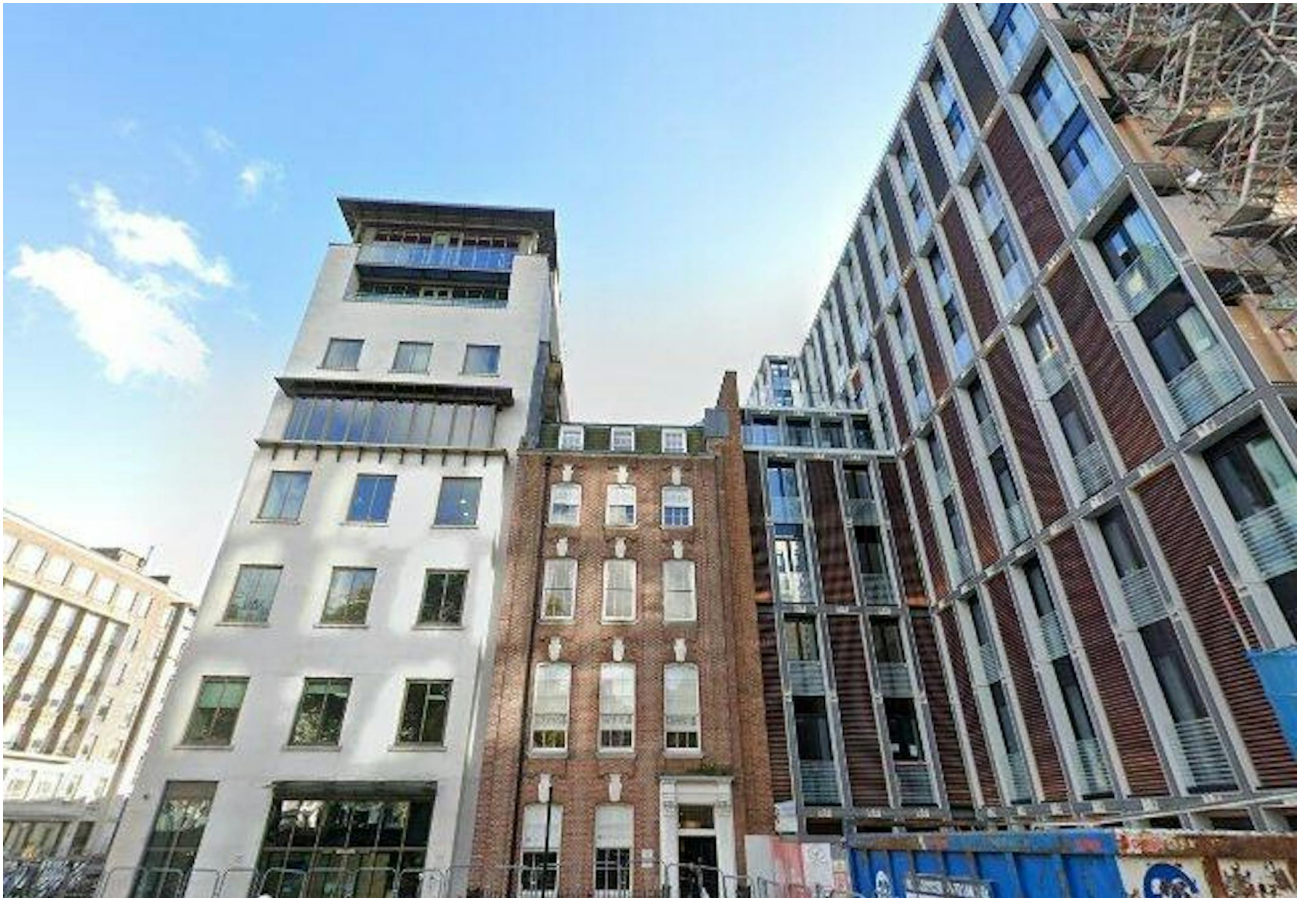

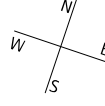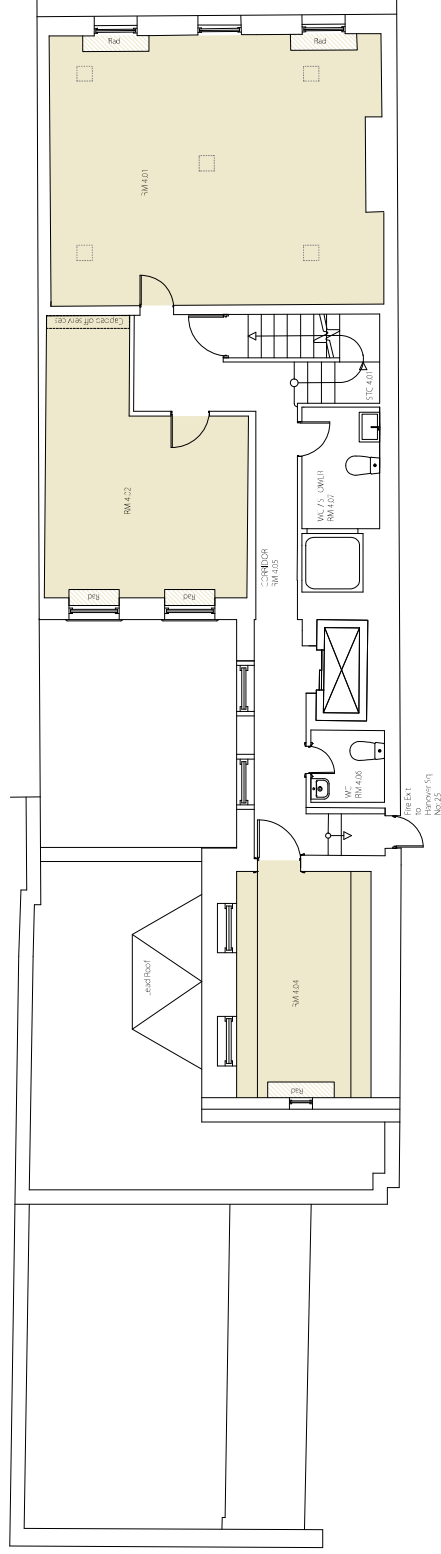

Proposed Fourth Floor Plan
August 2008

24 HANOVER SQUARE

greenway and lee architects

Branch Hill Mews, London NW3 7LT, Tel +44 (0)20 7435 6091, Fax +44 (0)20 7435 6081, greenwayandlee.com
The copyright of this schedule / drawing remains with the Architect. No part of this schedule / drawing may be reproduced in any form or by any means without the written permission of Greenway & Lee Architects.



1:100 @ A3

24 HANOVER SQUARE

Branch Hill Mews, London NW3 7LT, Tel +44 (0)20 7435 6091, Fax +44 (0)20 7435 6081, greenwayandles.com

The copyright of this schedule / drawing remains with the Architect. No part of this schedule / drawing may be reproduced in any form or by any means without the written permission of Greenway & Les Architects.


Land Registry
Official copy of
title plan

Title number NGL237858
Ordnance Survey map reference TQ2880NE
Scale 1:1250
Administrative area City of Westminster




PLAN 1

© Crown Copyright. Produced by Land Registry. Reproduction in whole or in part is prohibited without the prior written permission of Ordnance Survey. Licence Number 100026316.

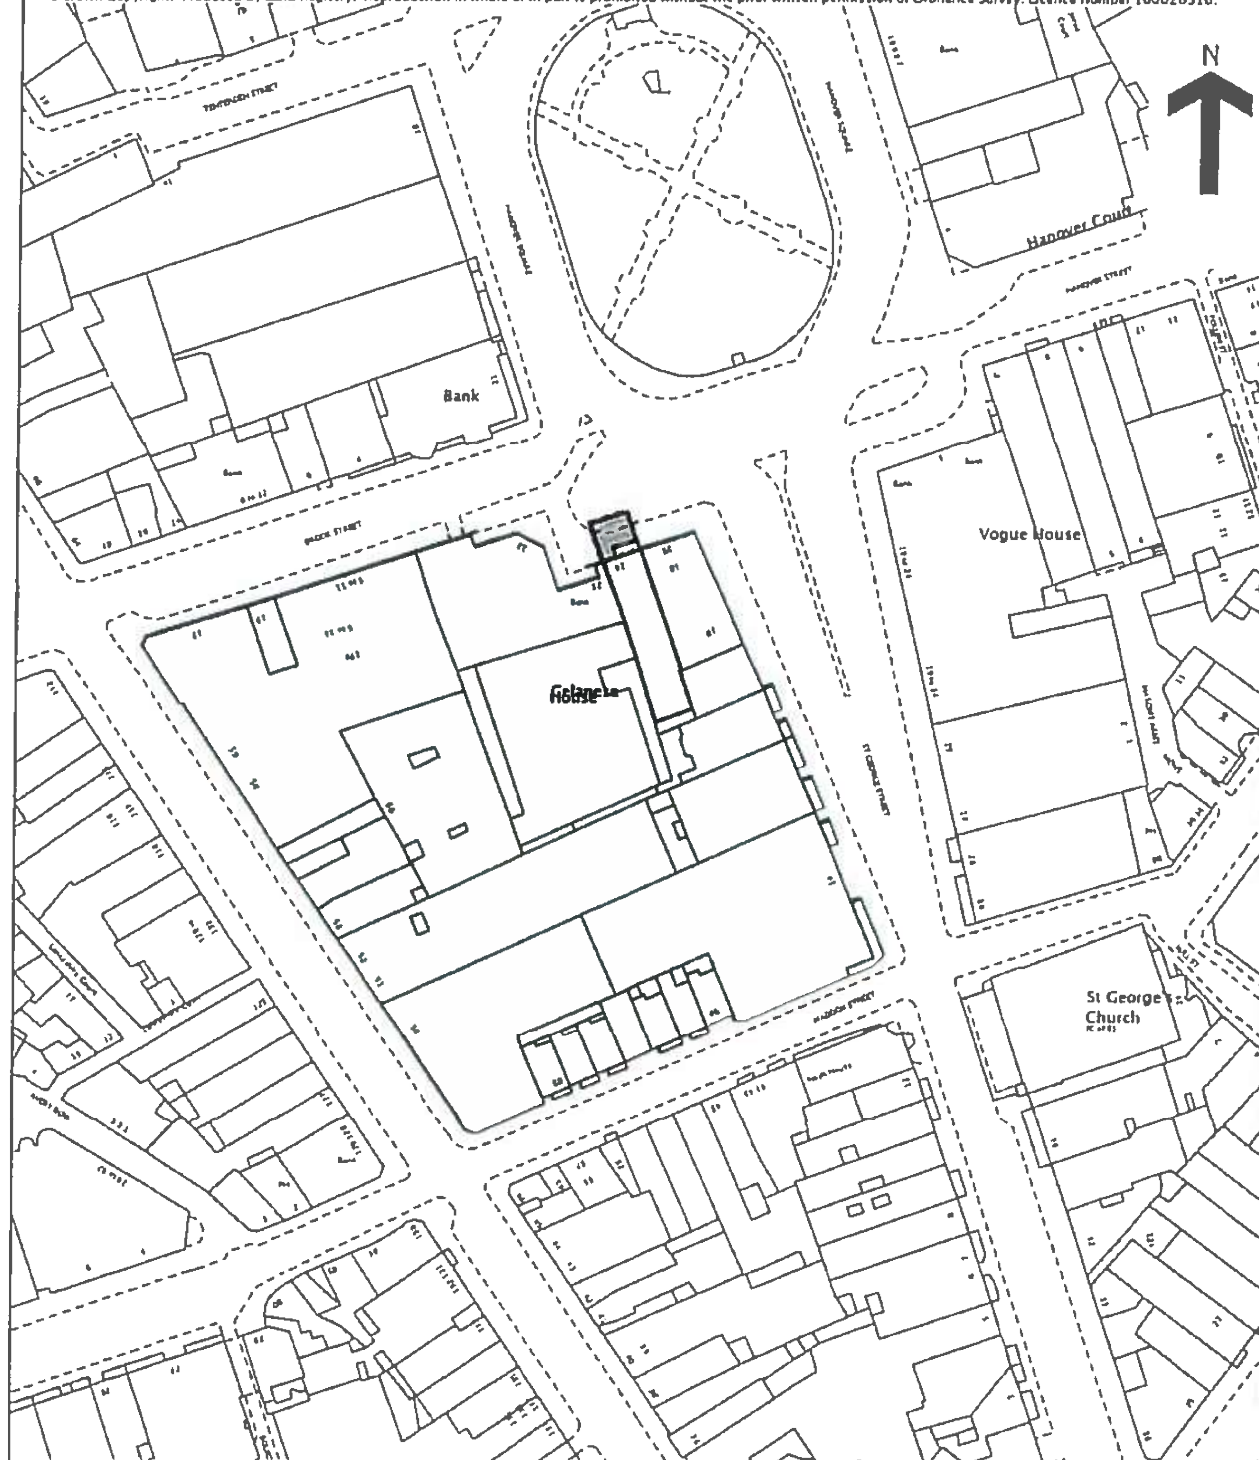



24 HANOVER SQUARE
LONDON W1
Scale 1:200

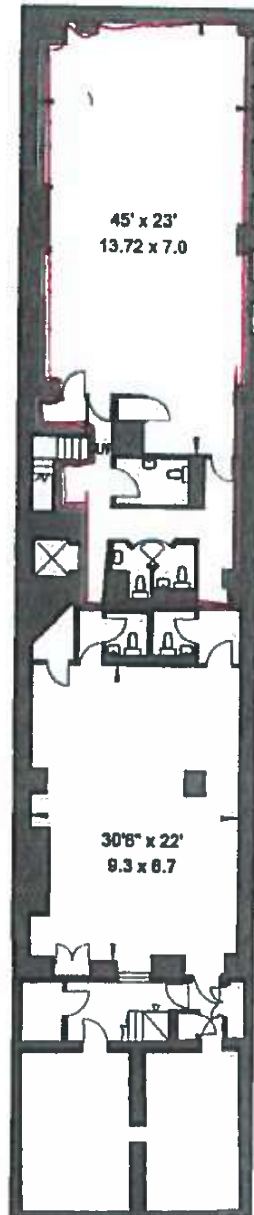

LOWER GROUND FLOOR